

PARKING SUMMARY
 26 STANDARD VEHICLE SPACES
 2 PARALLEL/TRAILER SPACES

OXBOW PARK - OPTION 1




20 10 0 20
 SCALE IN FEET




PARKING SUMMARY
 31 STANDARD VEHICLE SPACES
 2 PARALLEL/TRAILER SPACES

OXBOW PARK - OPTION 2

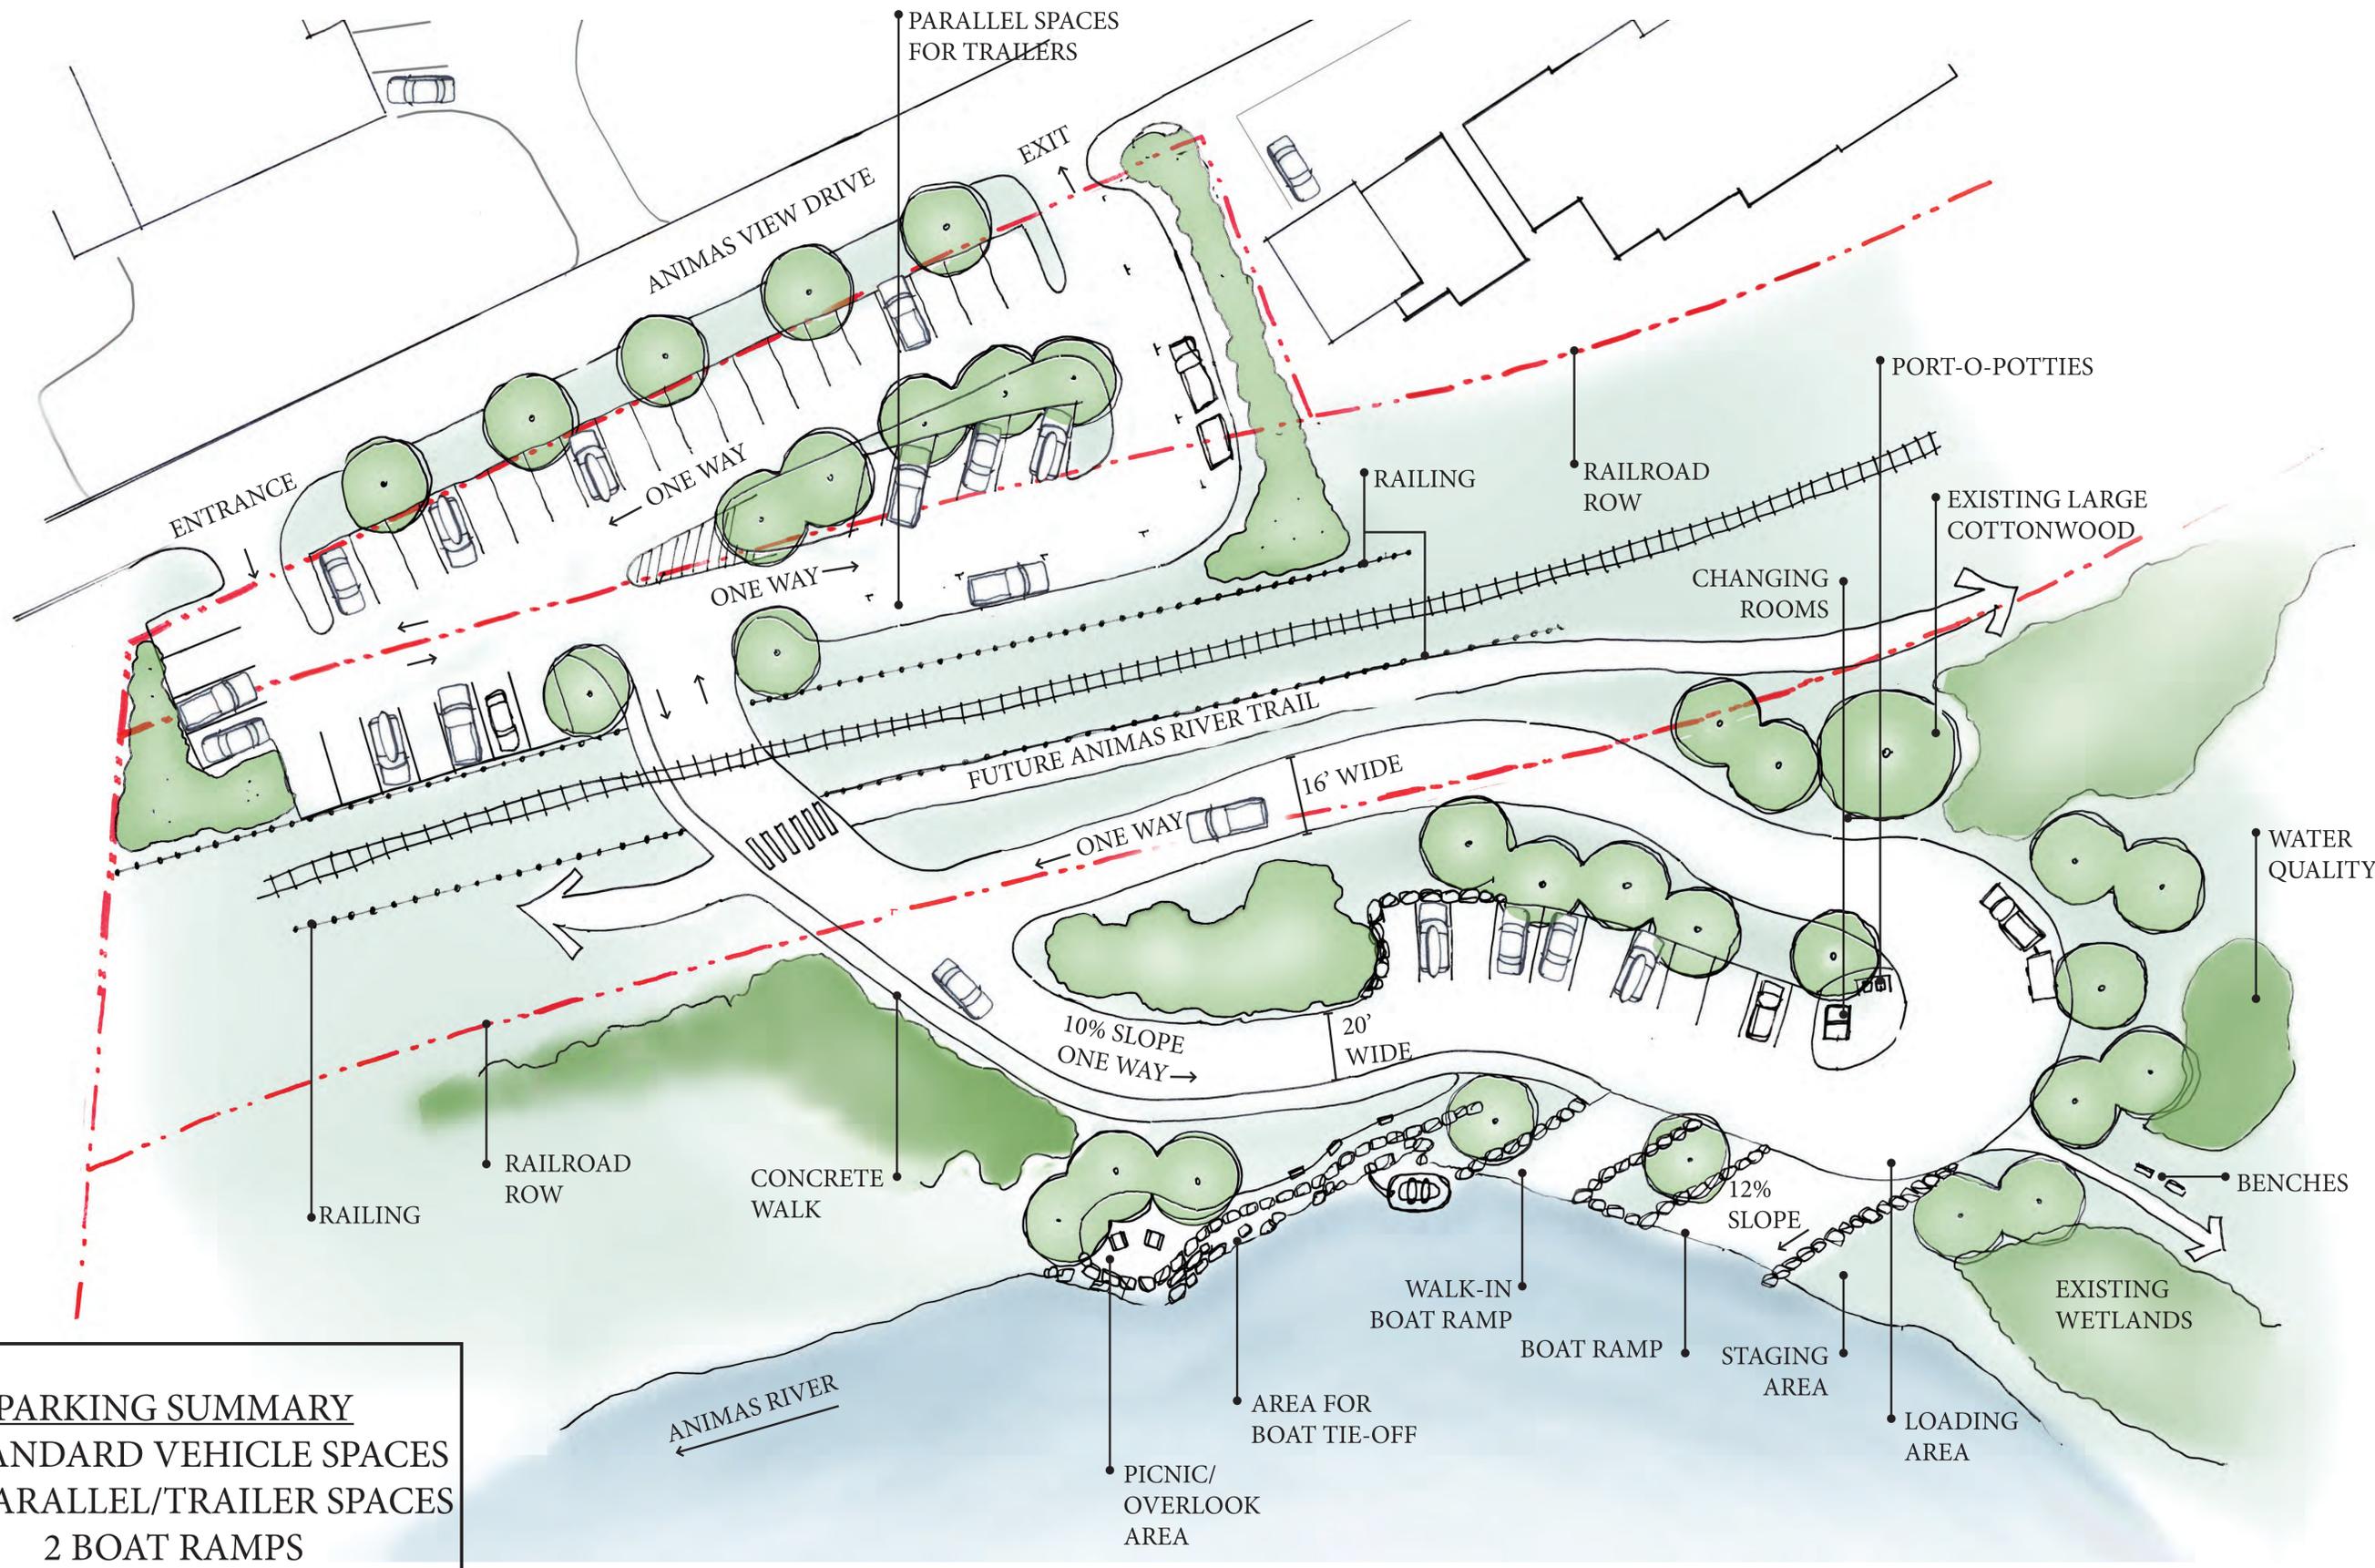

PARKING SUMMARY
 48 STANDARD VEHICLE SPACES
 3-4 PARALLEL/TRAILER SPACES
 2 BOAT RAMPS

OXBOW PARK - OPTION 3

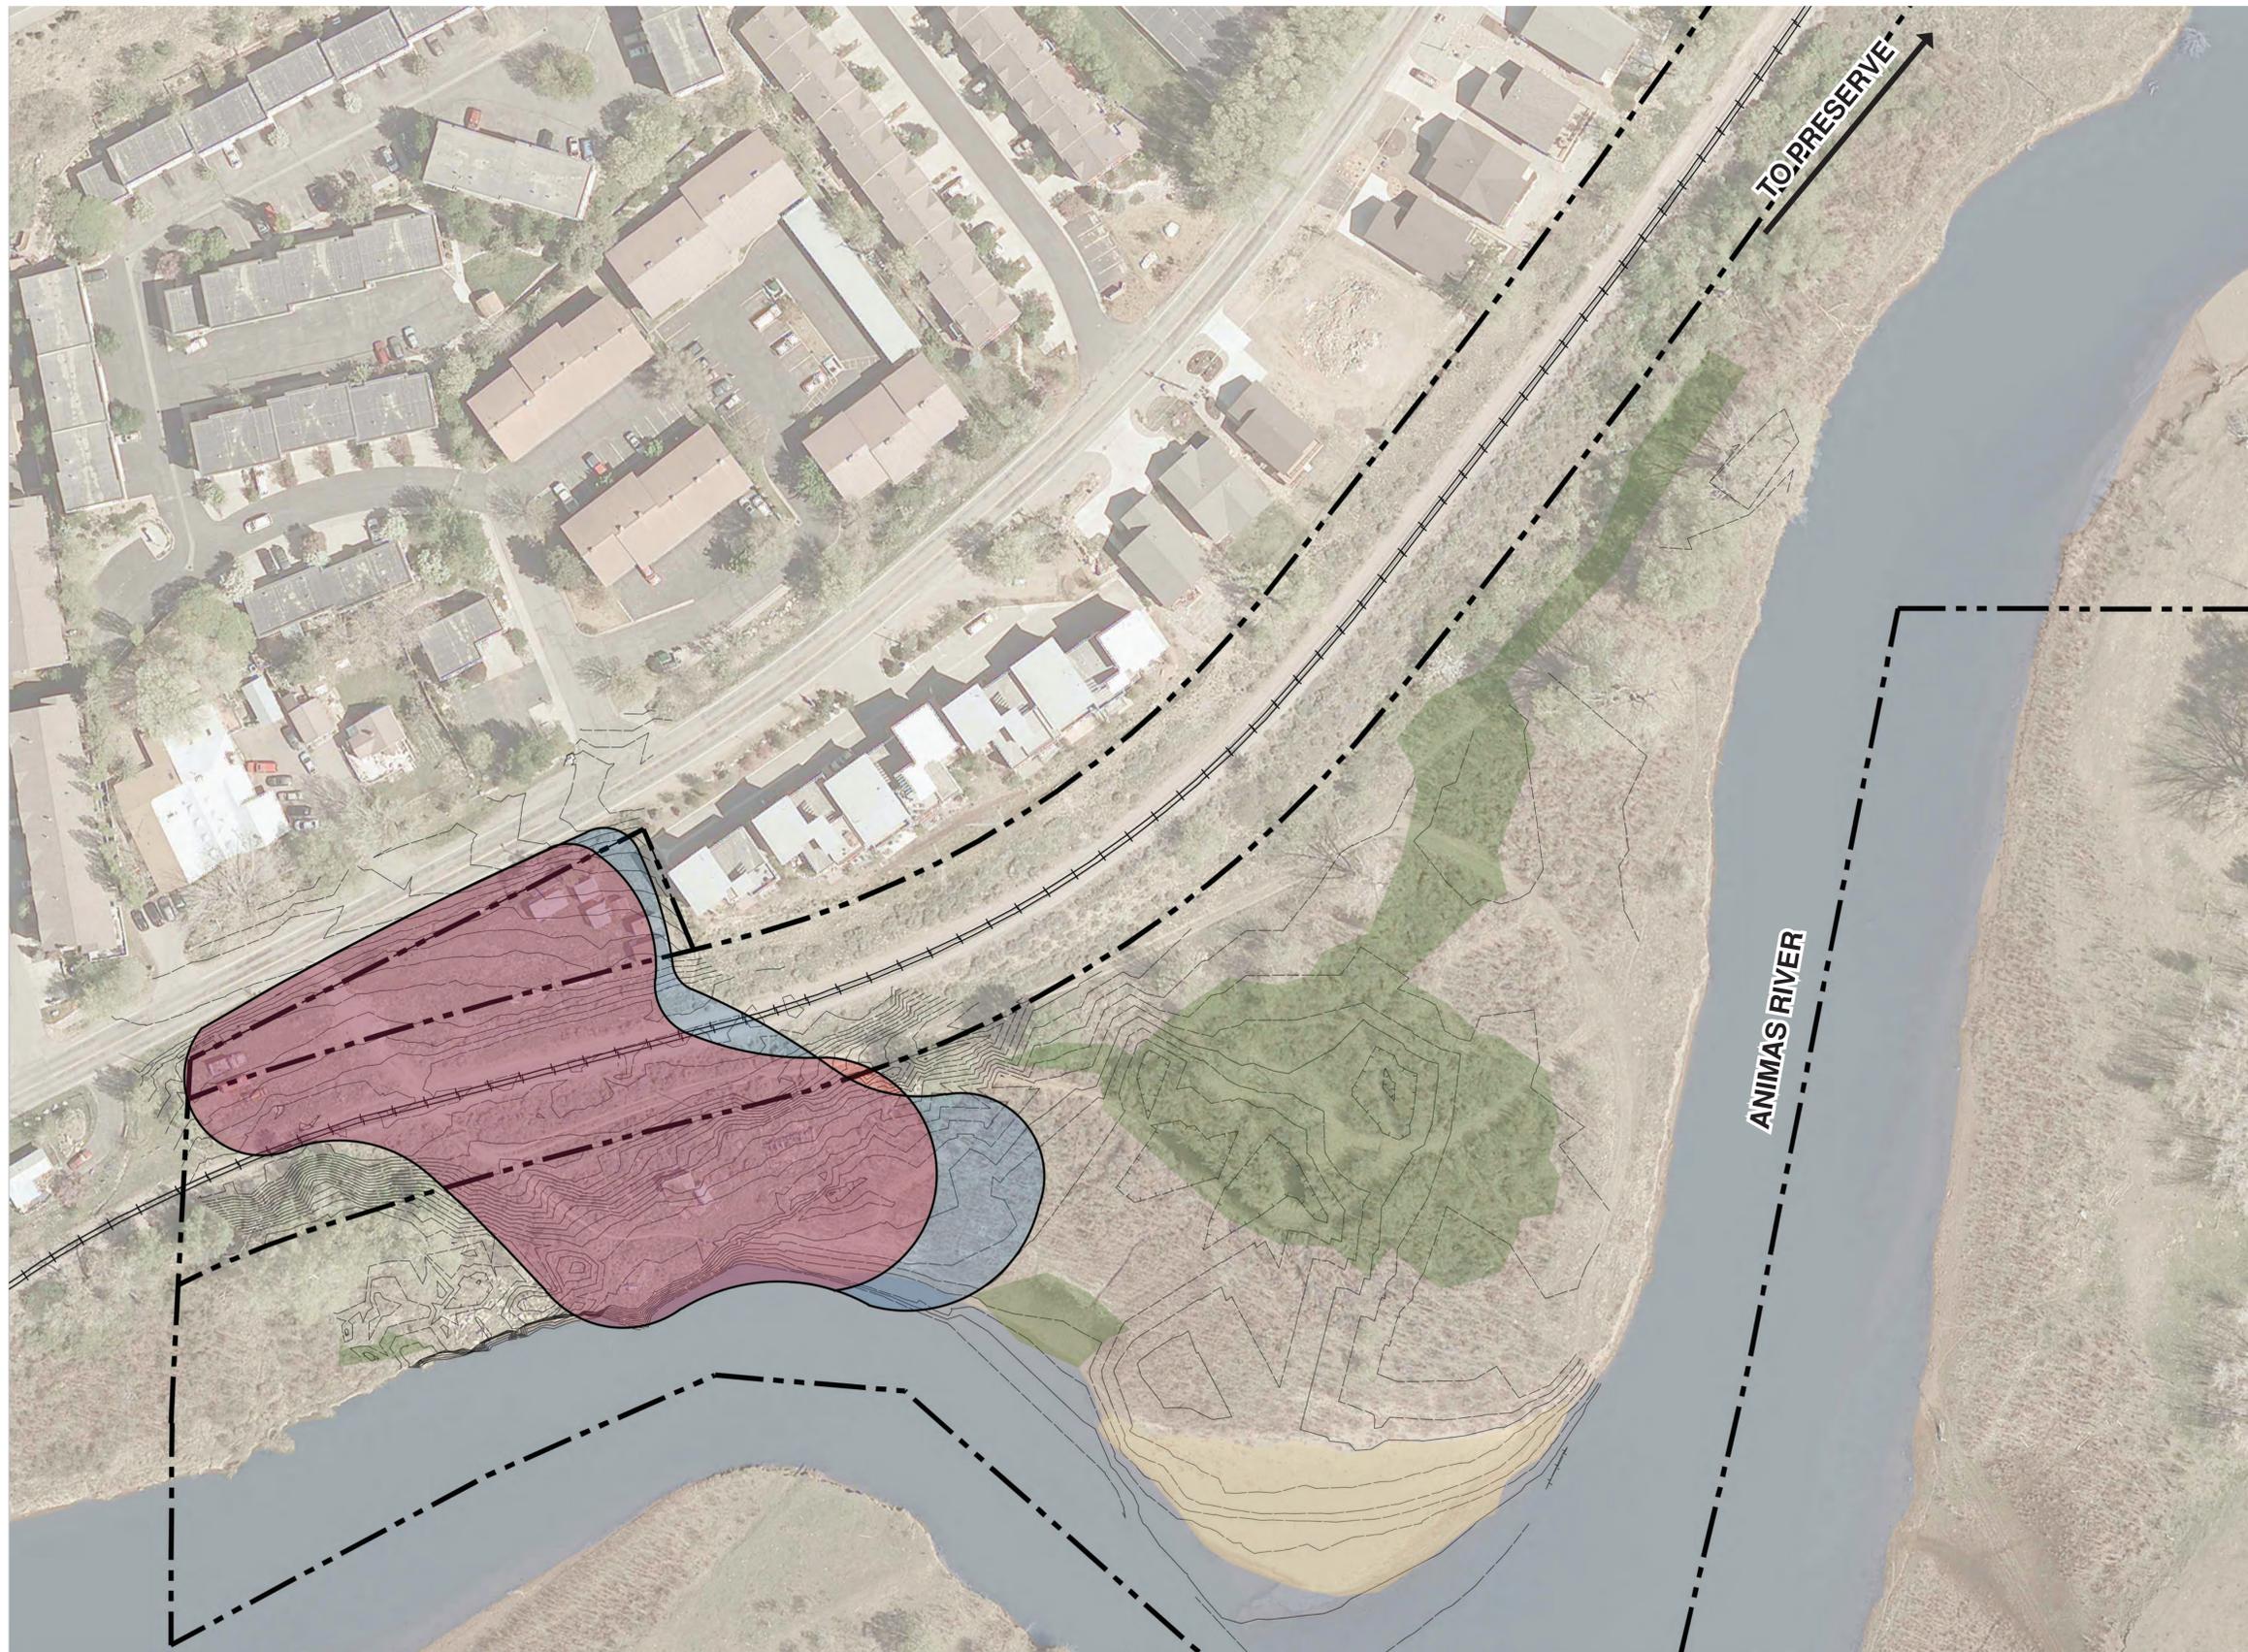

SITE PROGRAM

(from Corridor Management Plan)

1. PARKING
 - areas for long and short term
2. FORMALIZED PUT-IN
3. RESTROOM
4. CHANGING ROOM
5. TRASH AND RECYCLING FACILITIES
6. NATURAL LANDSCAPE ENHANCEMENTS
 - protect existing vegetation
 - initiate restoration projects
 - soft surface trail

MANAGEMENT

(see additional policies in Oxbow Park and Preserve Management Plan)

- single loop trail near perimeter of property
- day-use only
- no motorized craft
- law enforcement/patrol
- continue restoration projects



OXBOW PARK - DEVELOPMENT EXTENTS