



ALLEY

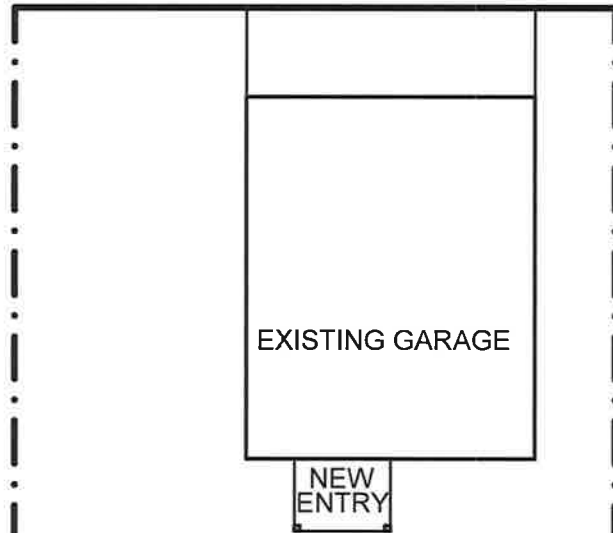

LOT SIZE: 8500 SQ. FT.	
LOT COVERAGE ALLOWED:	2975
LOT COVERAGE: EXISTING	2281
NEW	338
TOTAL LOT COVERAGE	2619

SITE PLAN

SCALE: 1/20" = 1'-0"

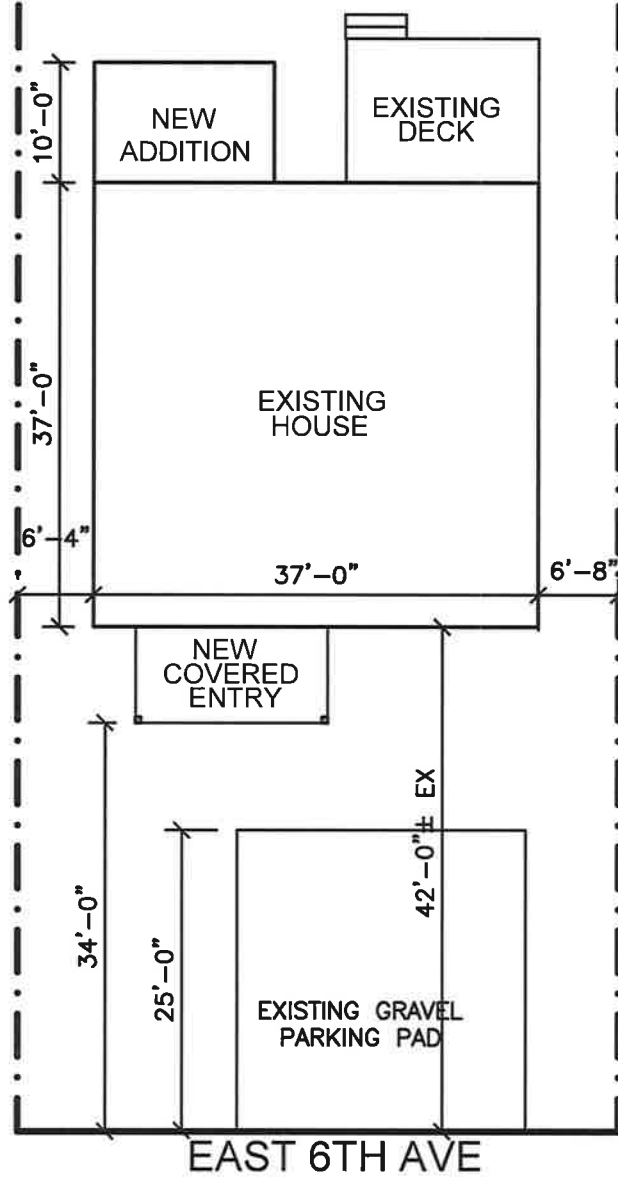


RESPONSIVE
DESIGNS
ARCHITECTS



129 Rio Vista Circle
Durango, Colorado 81301
Telephone 970-259-0030

LIST RESIDENCE
3058 5TH AVE
DURANGO, CO

DATE:
11/23/20

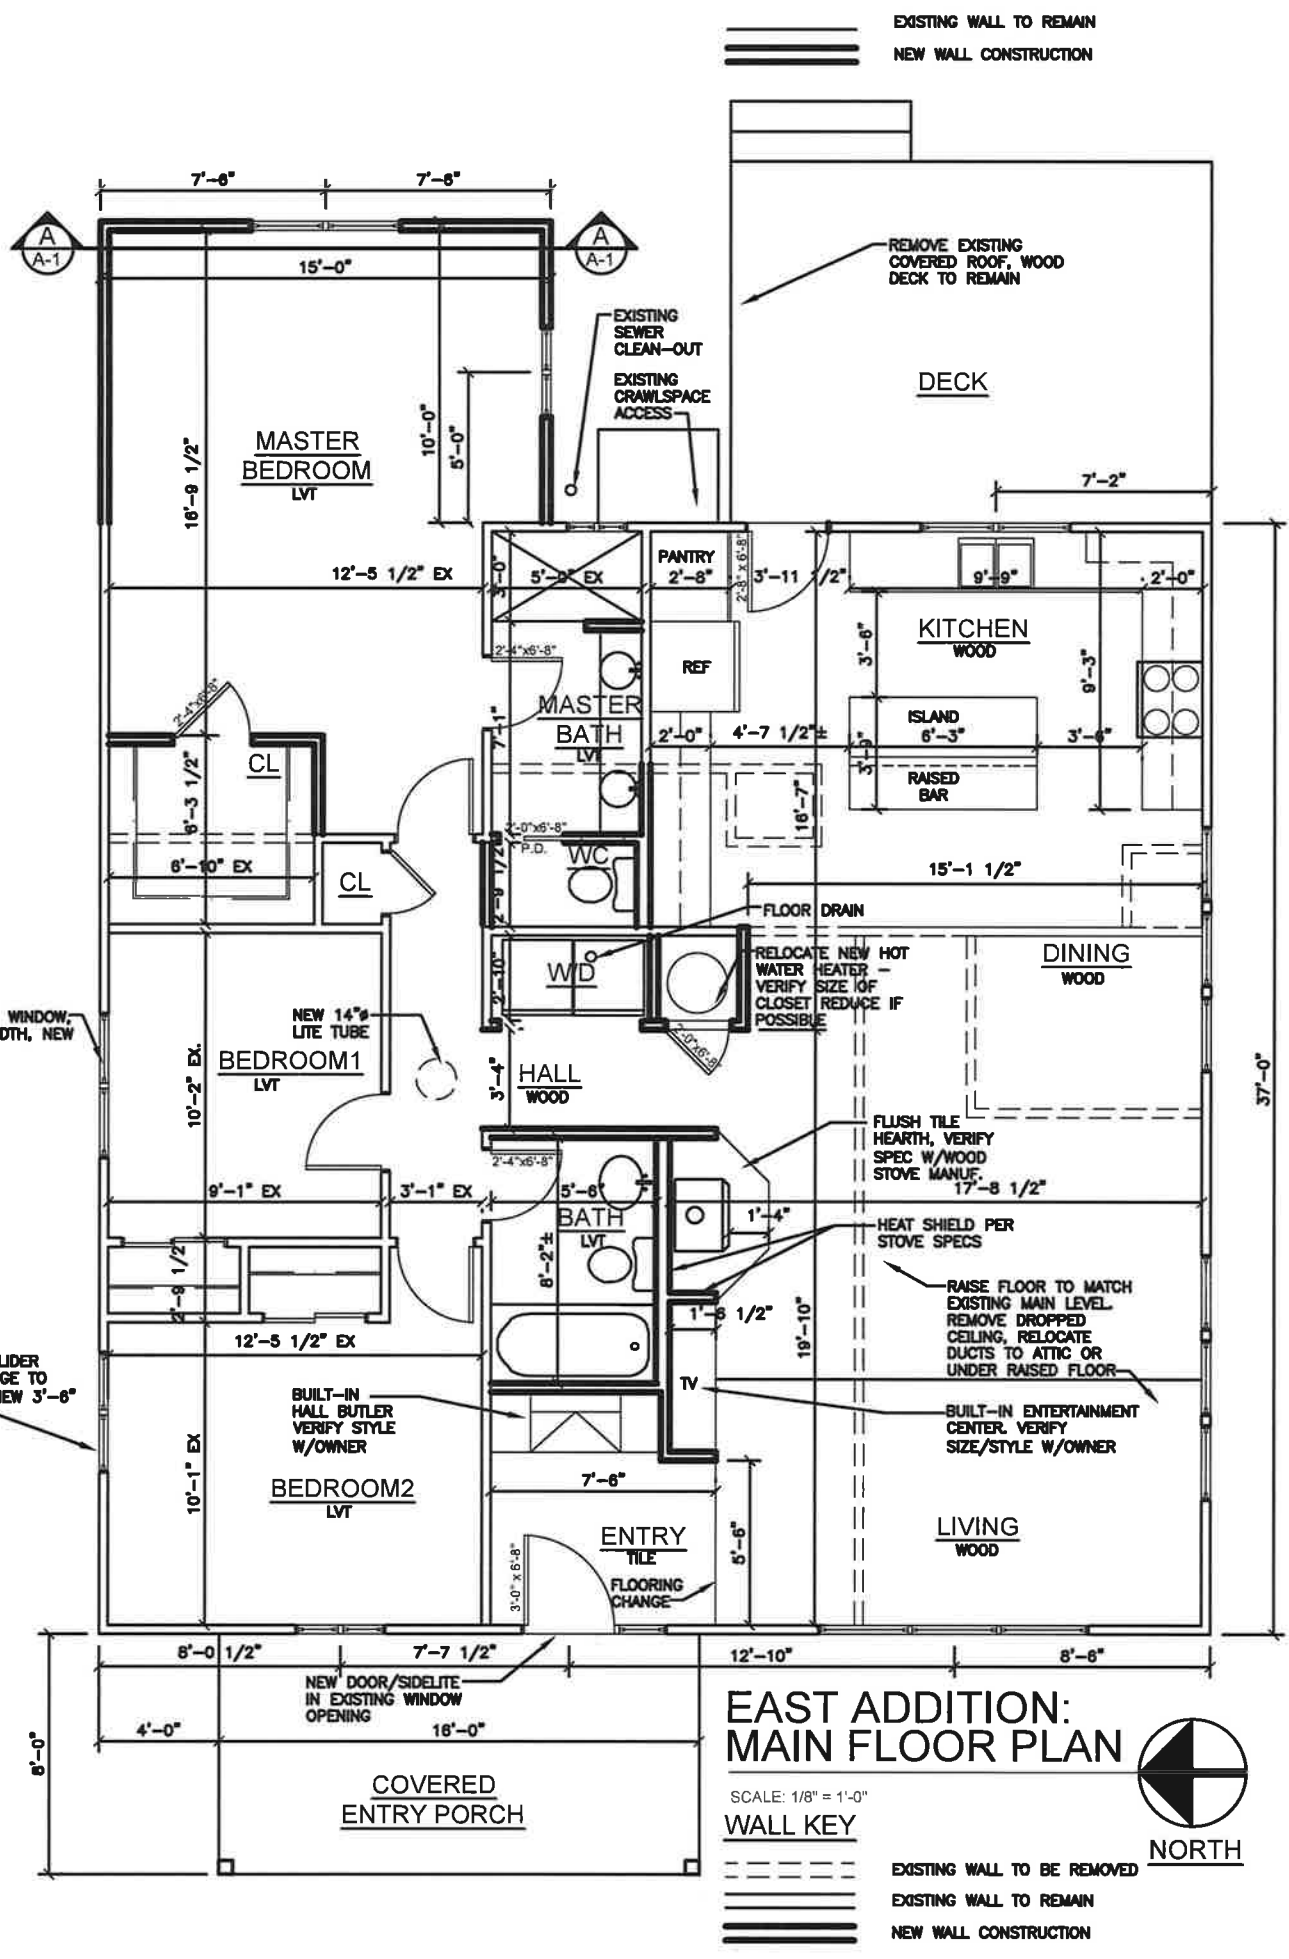

RESPONSIVE
 DESIGNS
 ARCHITECTS



129 Rio Vista Circle
 Durango, Colorado 81301
 Telephone 970-259-0030

LIST RESIDENCE
 3058 5TH AVE
 DURANGO, CO

DATE:
 11/23/20




WEST ELEVATION

SCALE: 1/8" = 1'-0"



EAST ELEVATION

SCALE: 1/8" = 1'-0"

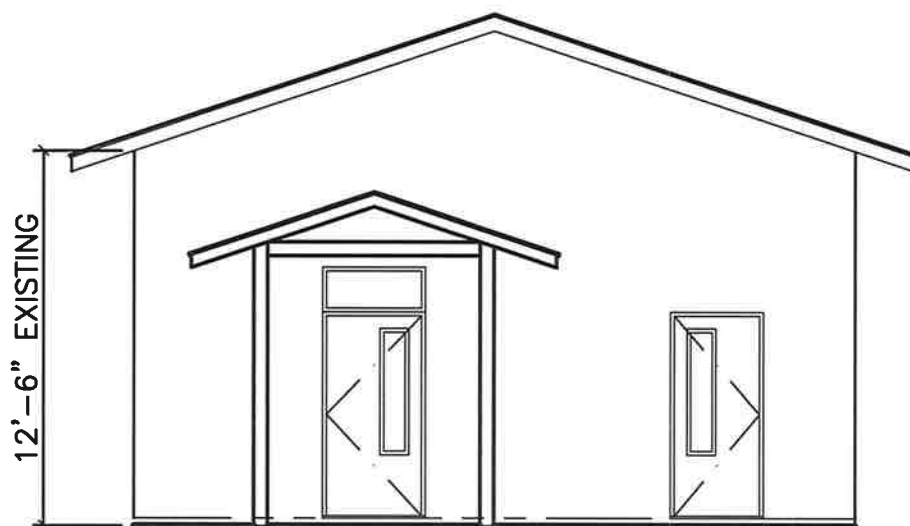

WEST GARAGE

SCALE: 1/8" = 1'-0"

RESPONSIVE
DESIGNS
ARCHITECTS



129 Rio Vista Circle
Durango, Colorado 81301
Telephone 970-259-0030

LIST RESIDENCE
3058 5TH AVE
DURANGO, CO

DATE:
11/23/20